


PROPOSED NEW CMU FENCE

PROPOSED NEW FENCE

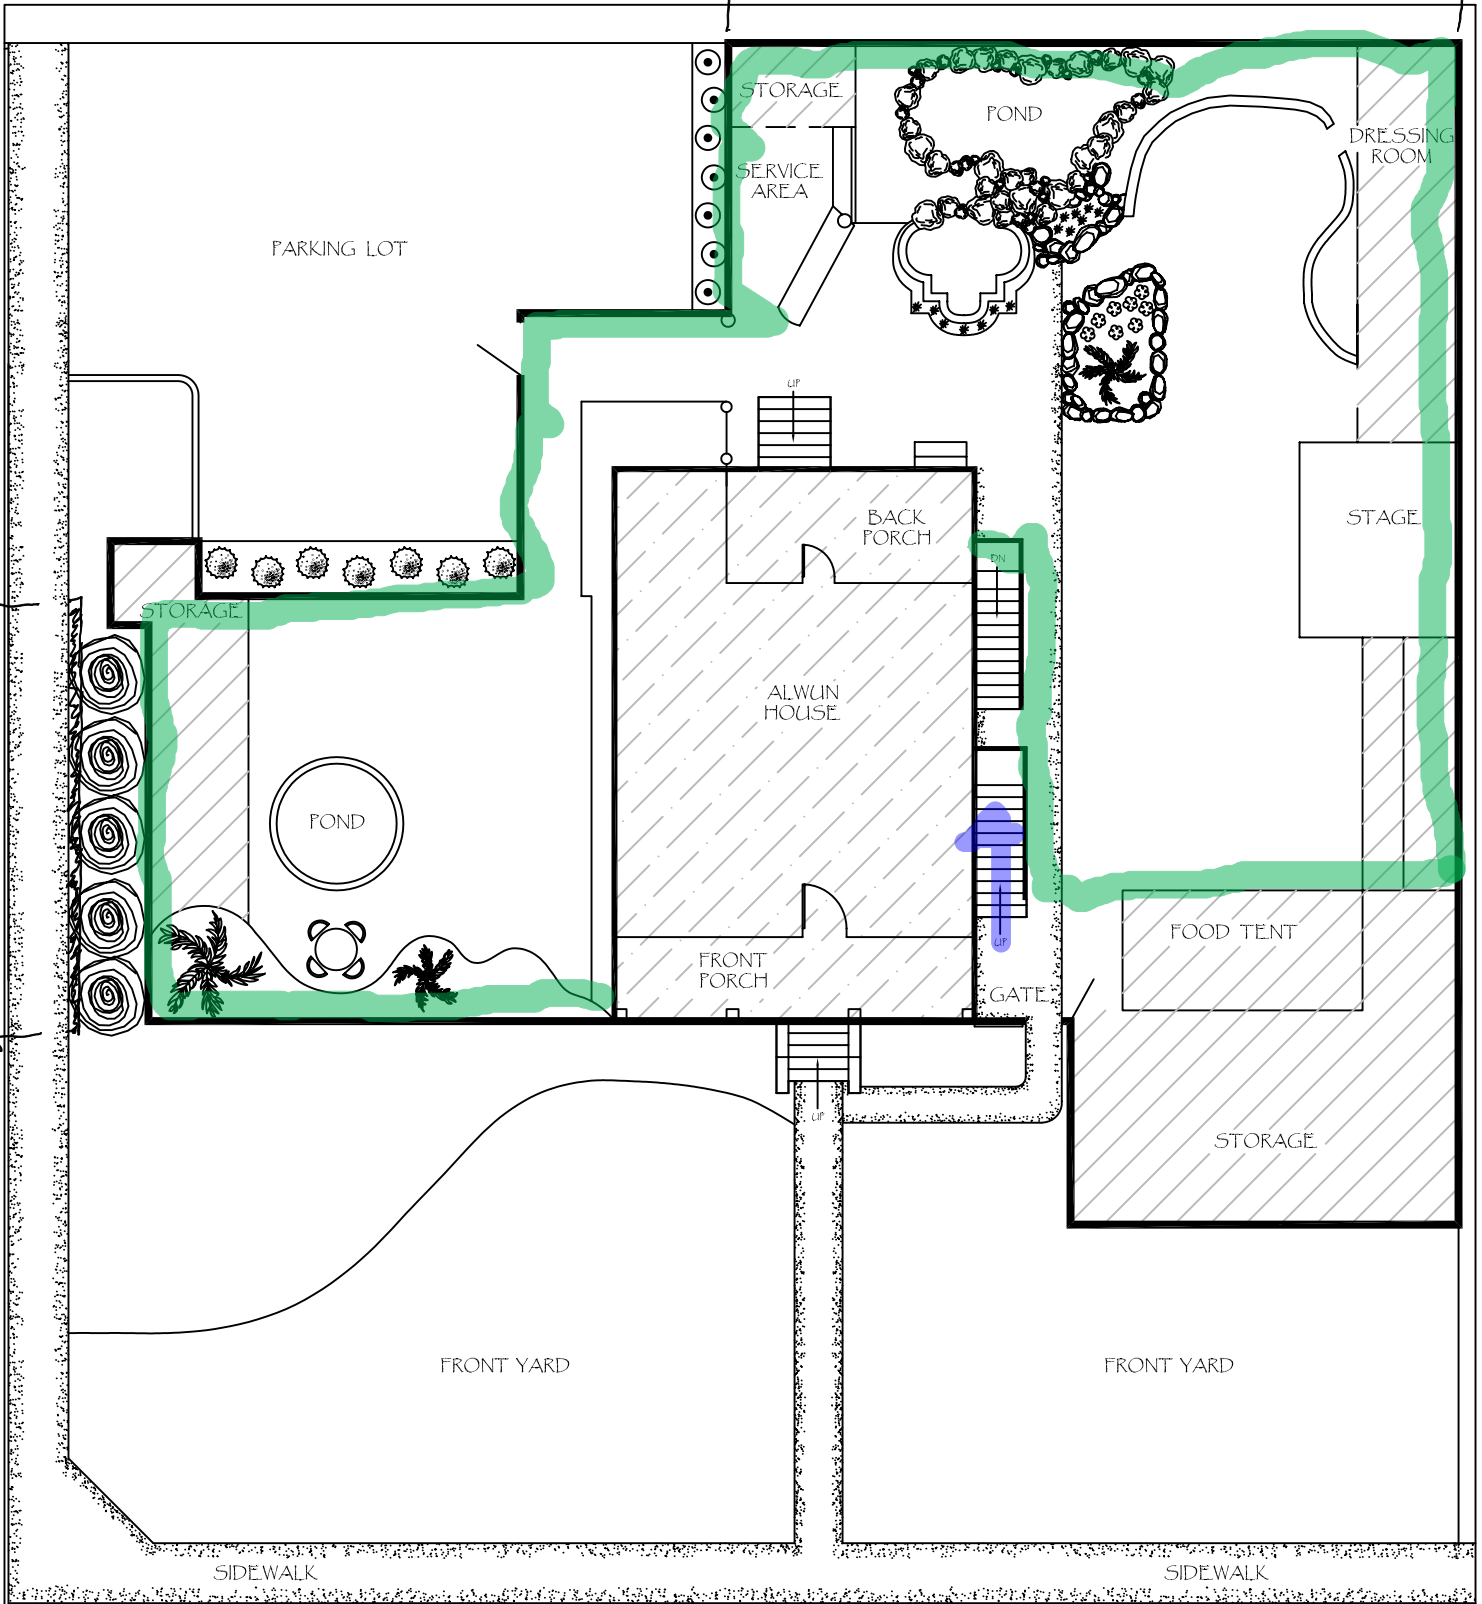

SITE PLAN

SCALE: 1/16" = 1'-0"



DANA JOHNSON
(602) 253-7887

SCALE: 1/16" = 1'-0"

DATE: 10-13-2015

JOB NO.

DRAWN BY: KW

CHECKED BY: DANA

SHEET: 1 OF 1

ALWIN HOUSE
1204 E. ROOSEVELT
PHOENIX, AZ 85006

(602) 253-7887

