


Corporate Event Floor Plan: Option 1

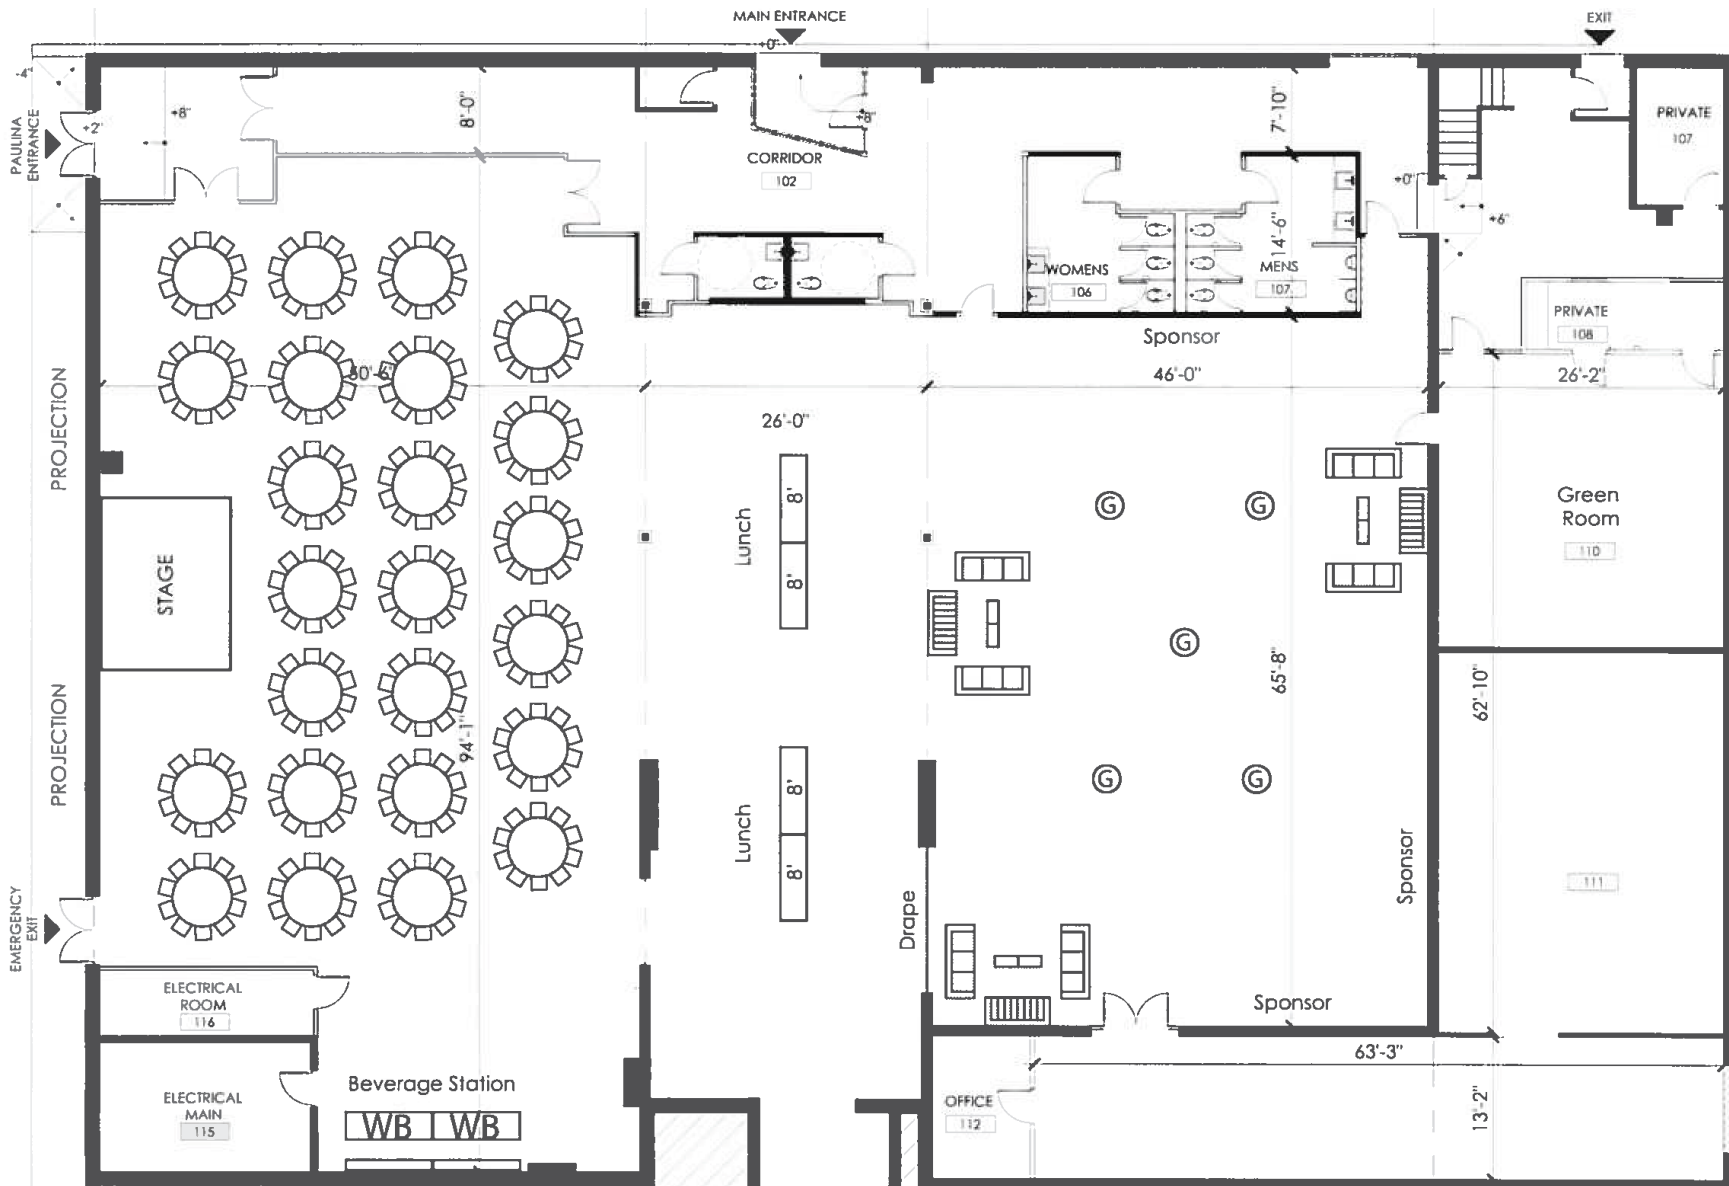


Scale: 1/16" = 1'

 66' Round Table x18

 8' Table x4

 30" Glass Highboy x5

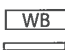 8'x30" Wave Bar x2

Corporate Event Floor Plan: Option 2

